


VUE EN PLAN GENERALE - IMPLANTATION SEMELLES ET PUIITS - Ech:1/75

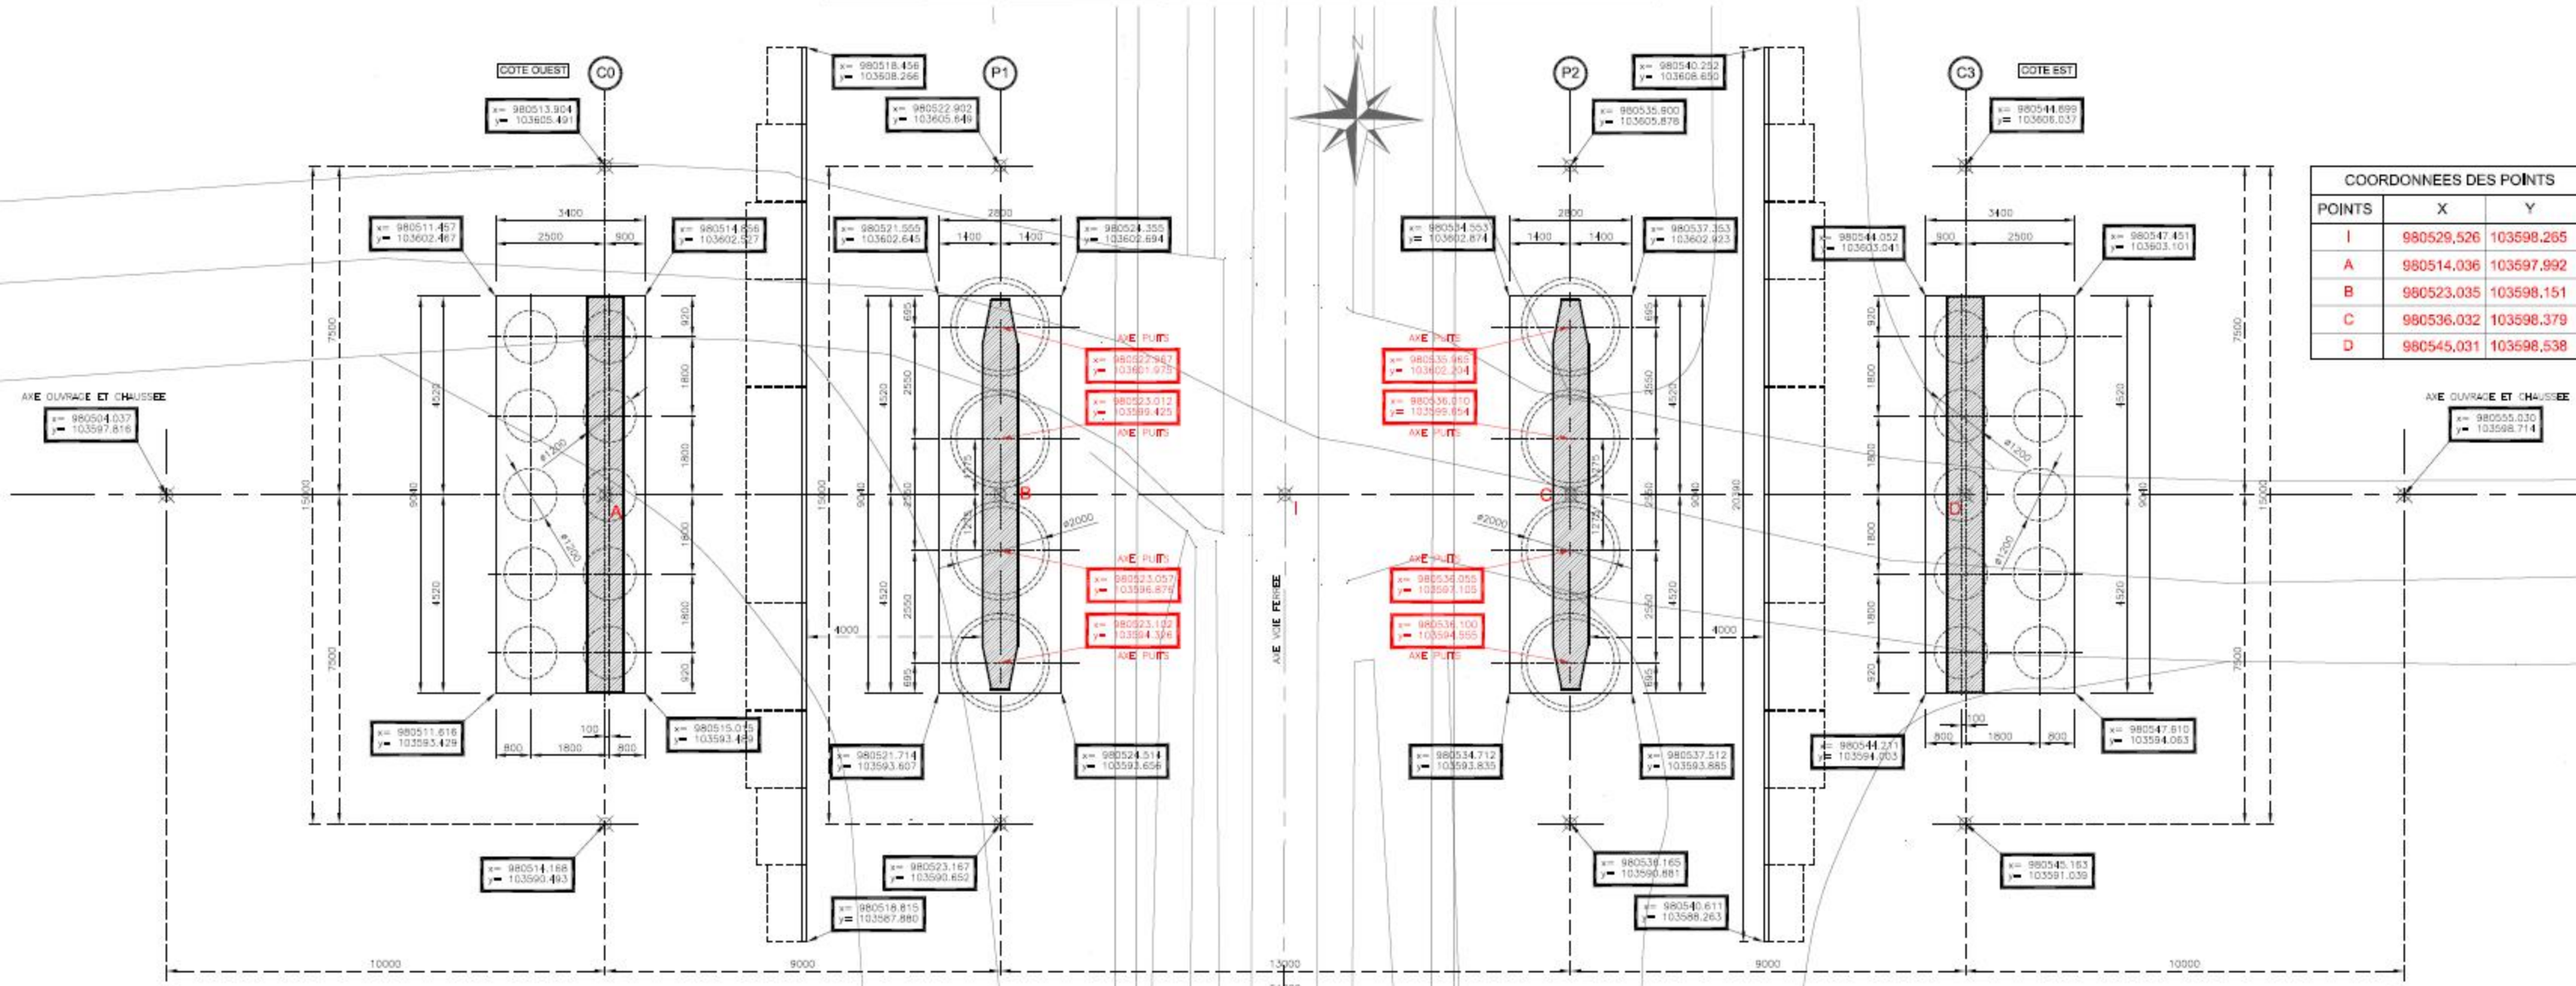

COORDONNEES DES POINTS		
POINTS	X	Y
I	980529.526	103598.265
A	980514.036	103597.992
B	980523.035	103598.151
C	980536.032	103598.379
D	980545.031	103598.538

AXE OUVRAGE ET CHAUSSEE  
 x= 980535.030  
 y= 103598.714